

Project

Title


Design Phase

DESIGN
PHASE

Revisions

No.	Date	Description

Stamp

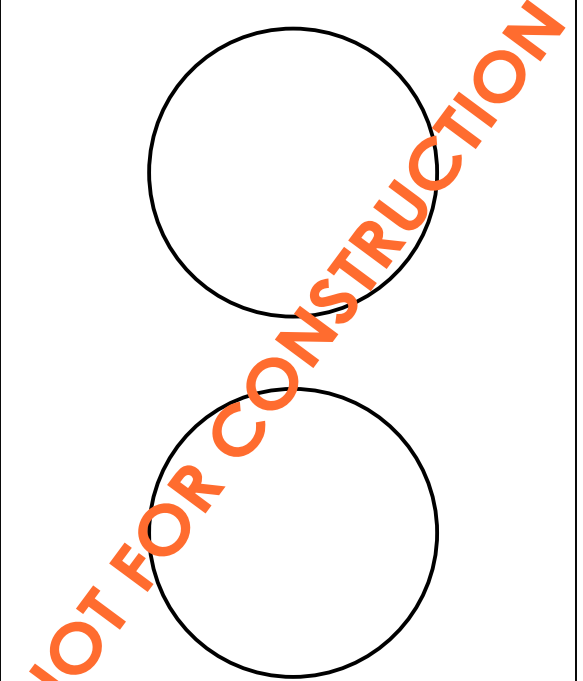

Notes

1. CROMWELL ARCHITECTS ENGINEERS, INC.
ALL RIGHTS RESERVED
2. THIS SHEET DESIGNED FOR COLOR PRINTING.
CRITICAL INFORMATION MAY BE LOST WITH
BLACK AND WHITE PRINTING.

Project Number

20XX-000

Issue Date


12-17-2024

Sheet Title

PINAL CO, AZ - QD
FACILITY SITING PLAN

Sheet Number

AS101

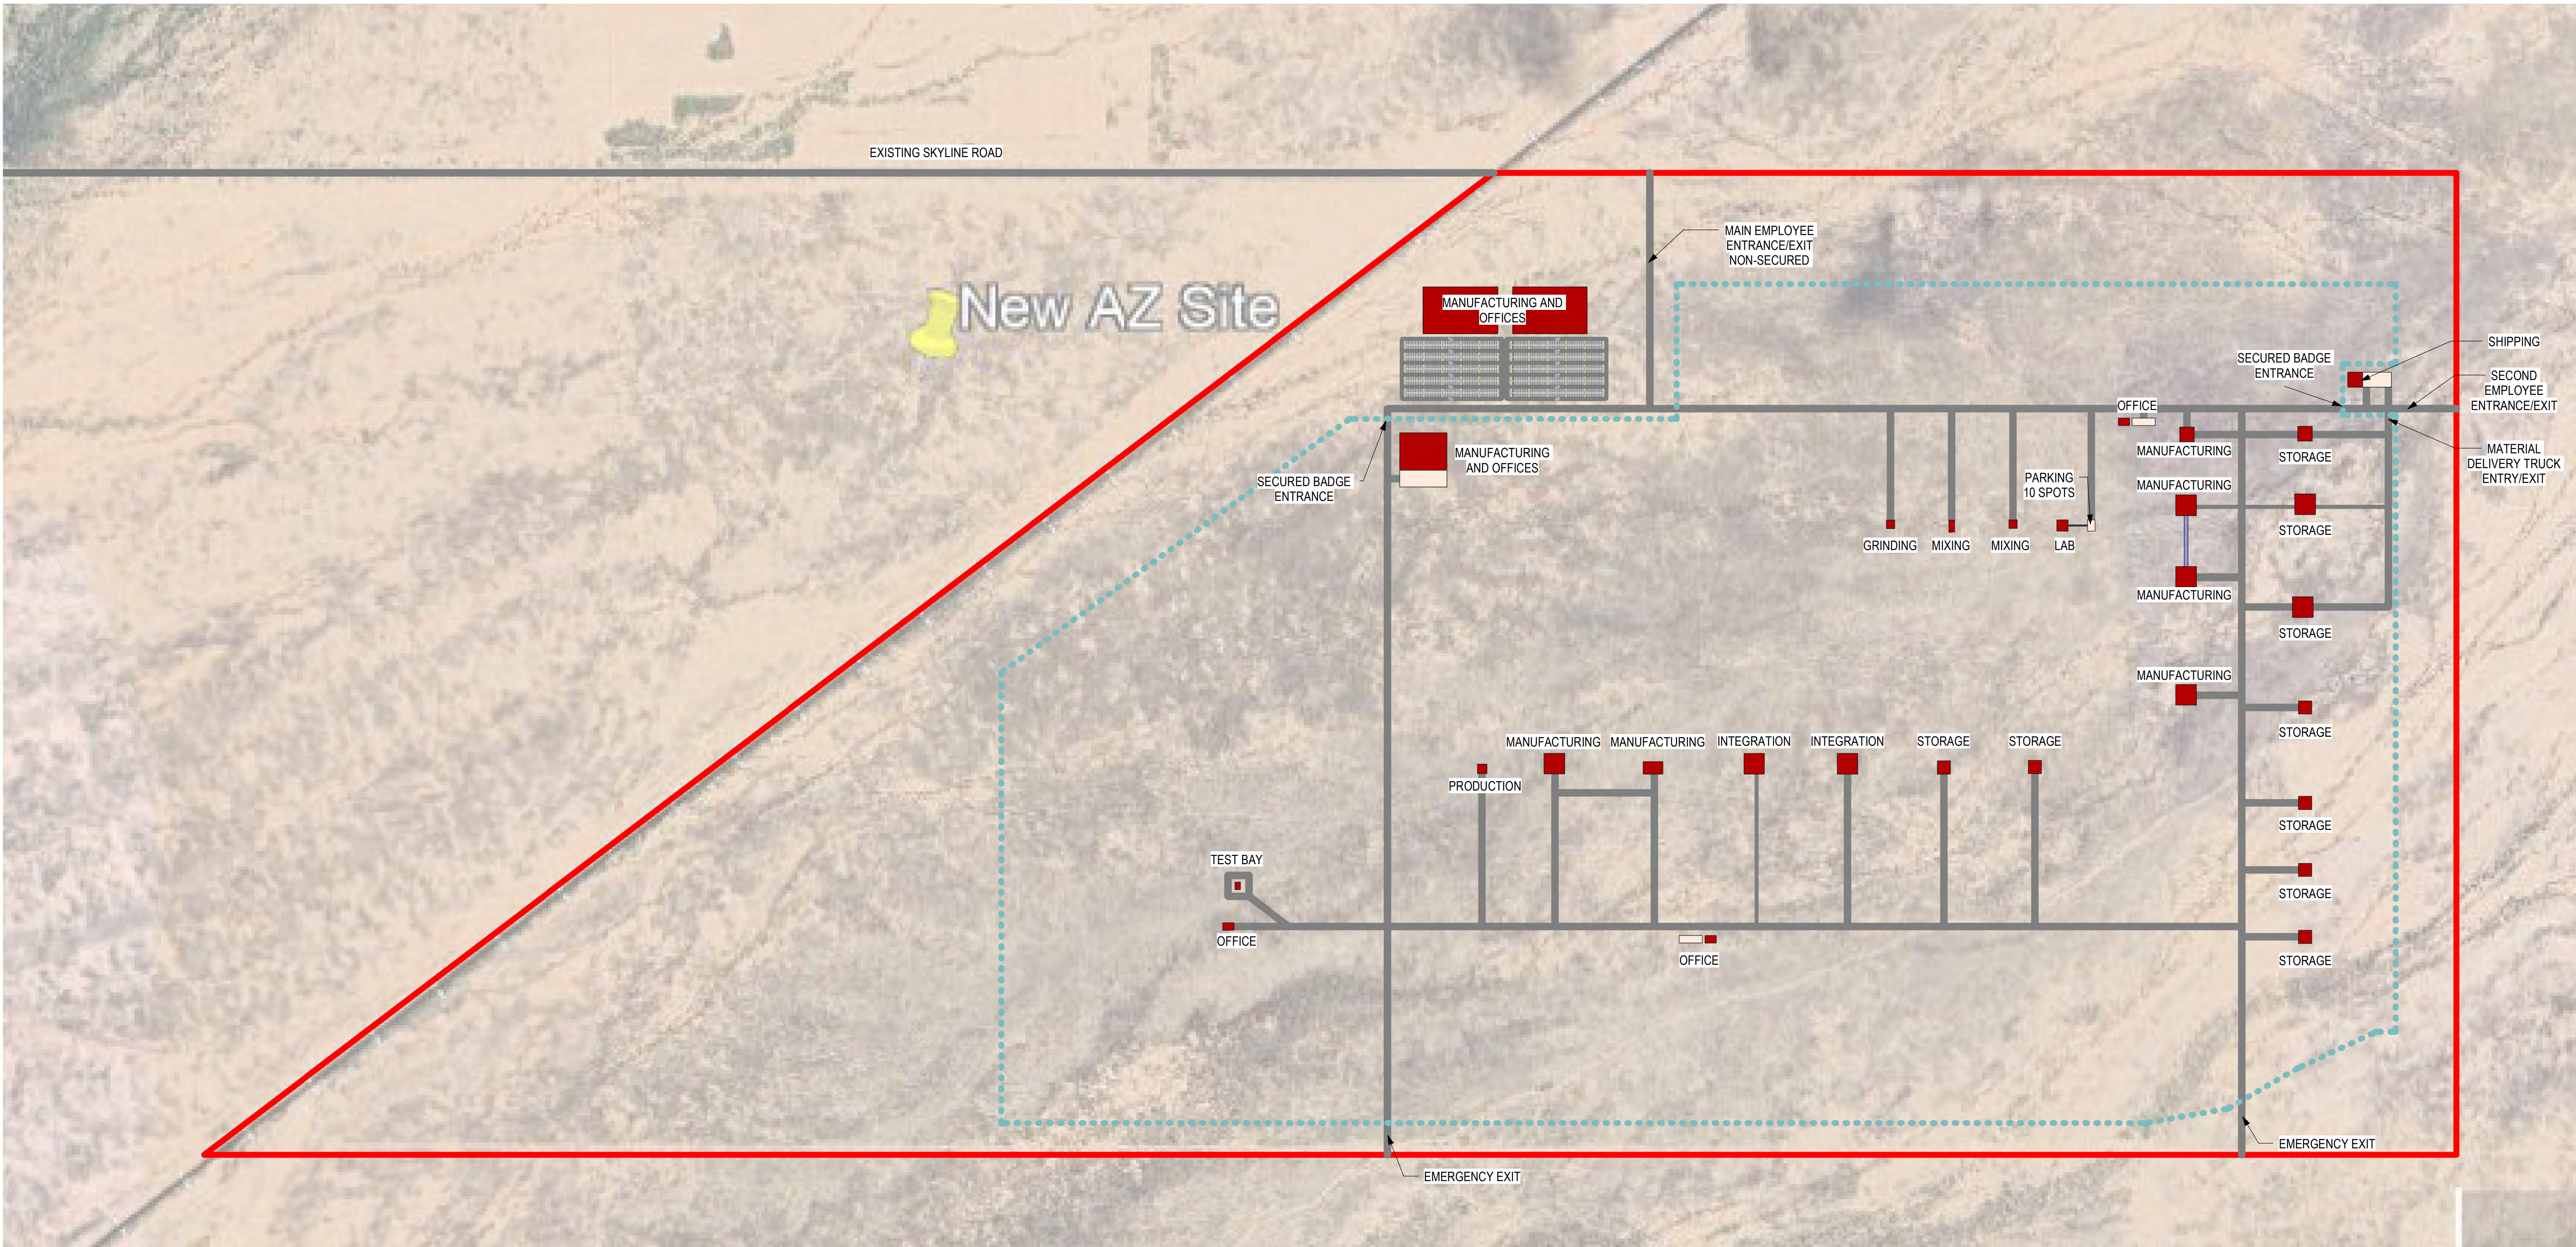

1

PINAL CO, AZ - QD FACILITY SITING PLAN

1" = 400'-0"

KEY:

- SITE BOUNDARY
- IBD
- PTRD
- ILD
- SECURITY FENCE
- ROAD
- EARTH BERM